


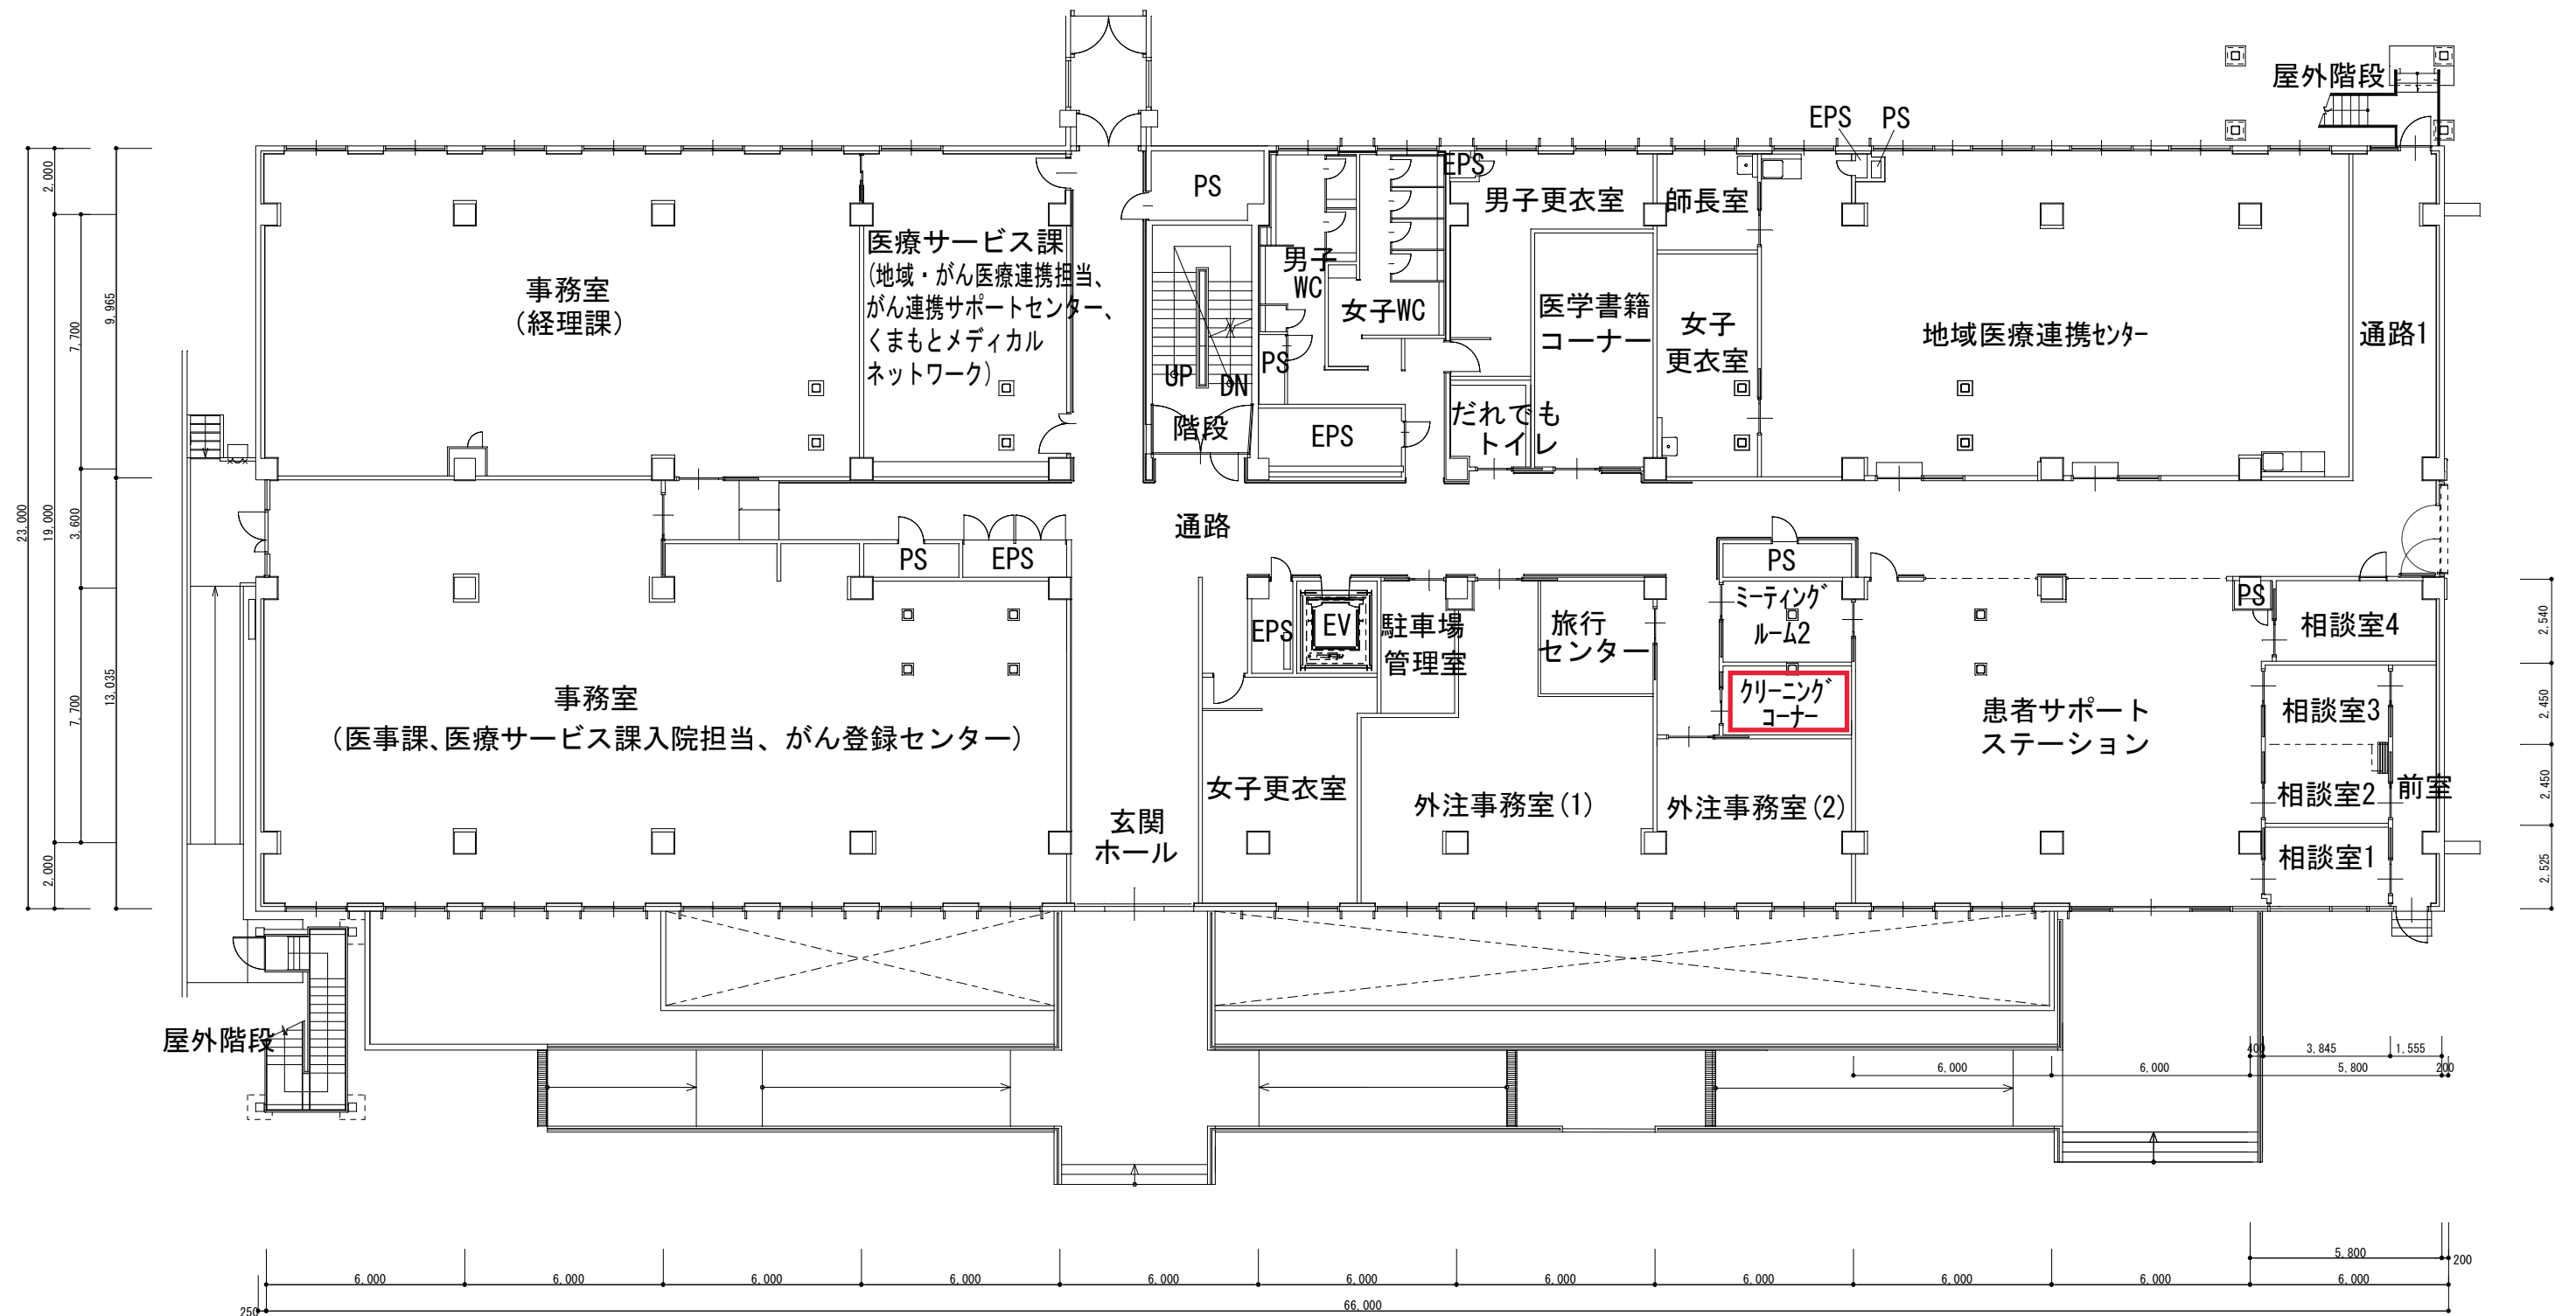

管理棟 1階平面図 S=1/200